


# C71 INSTALLATION DIAGRAM

© 2007 STONE FOREST, INC.

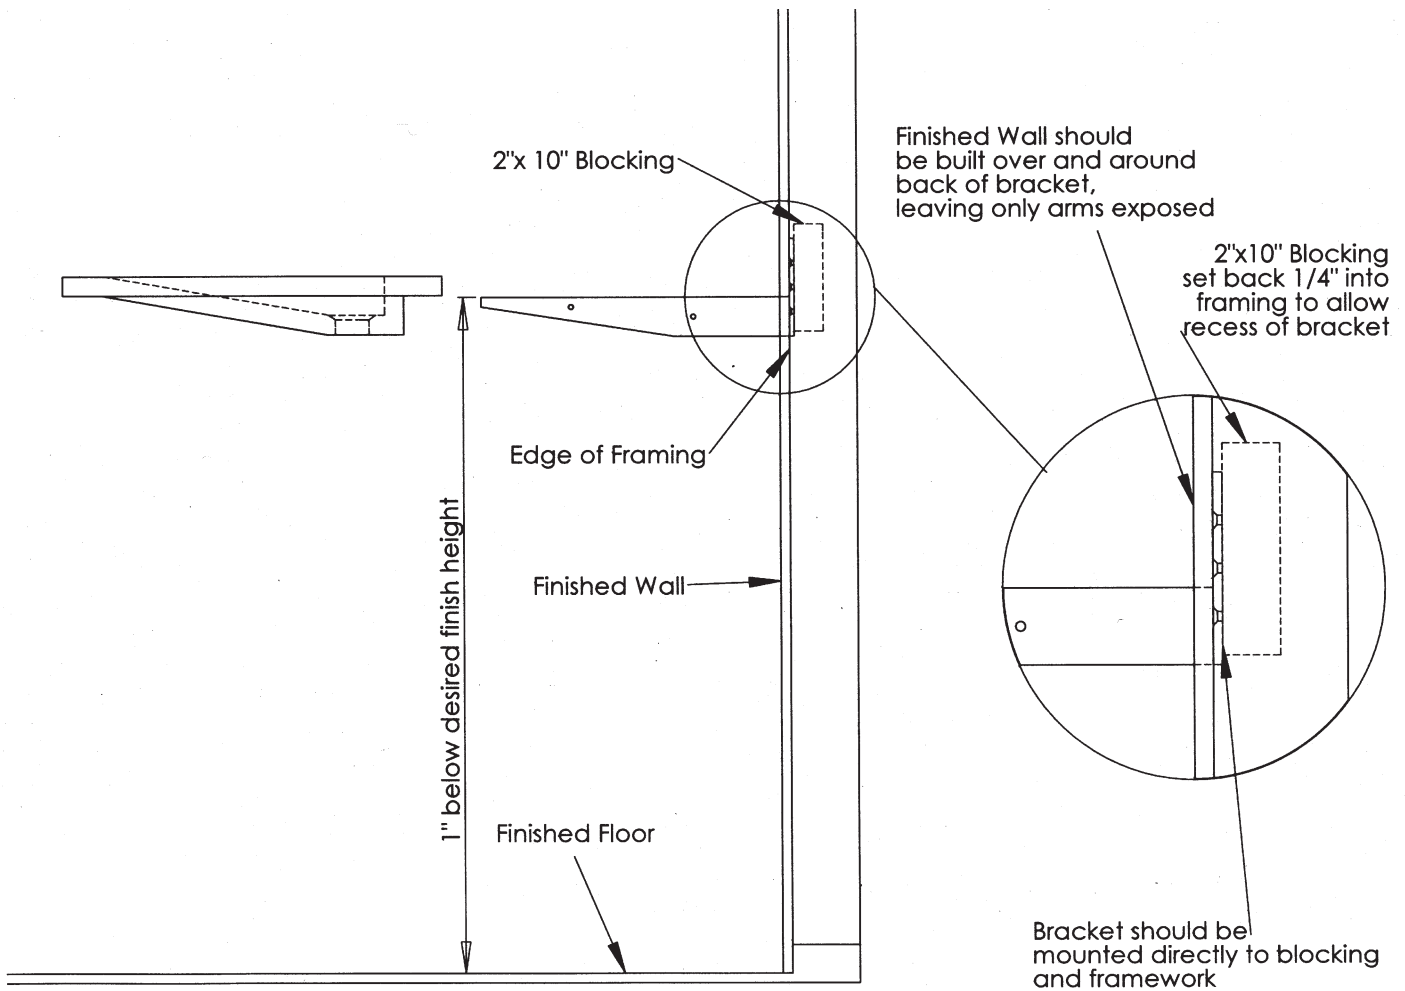

STONE  
FOREST